


2D FLOOR PLAN

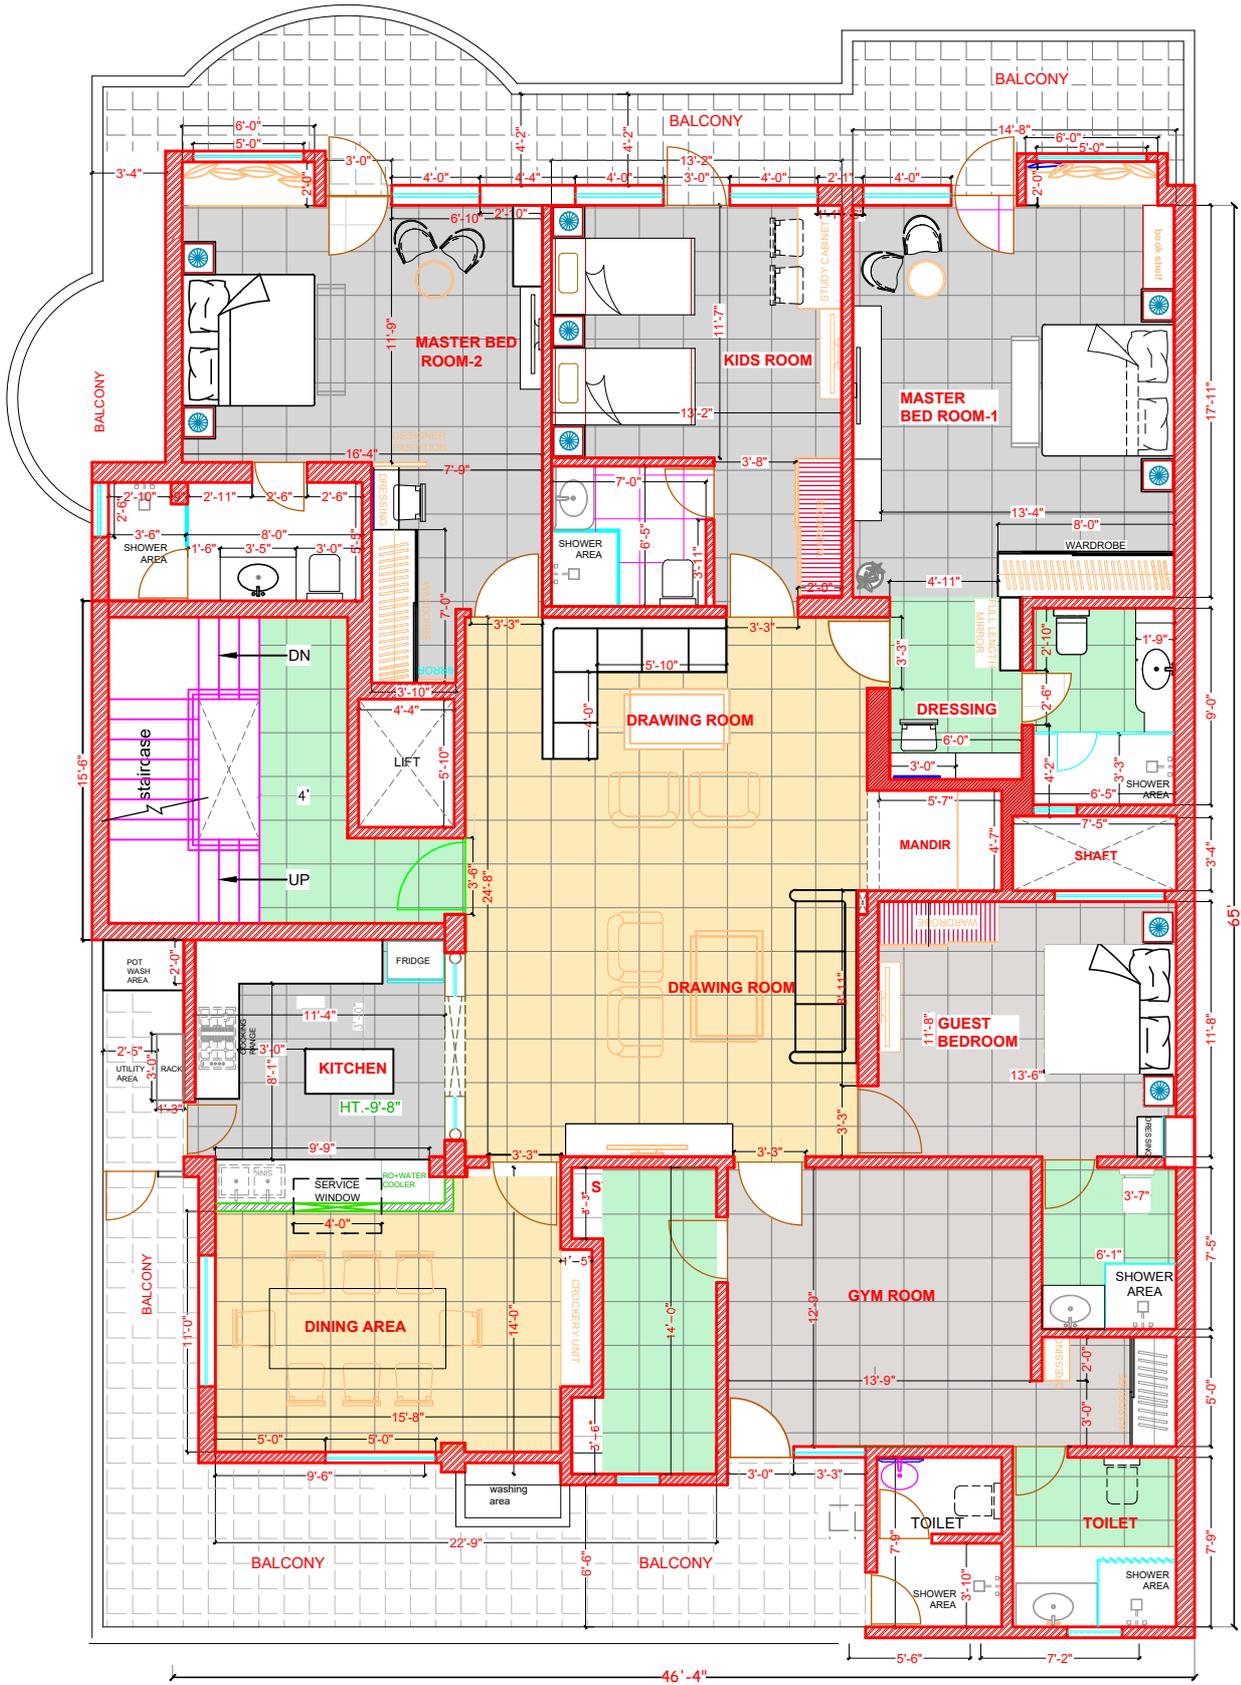

ShreJi

Architecture & Interior



PROJECT TITLE :

KRISHNA PARK ,NEW DELHI

SHEET TITLE :

FLOOR PLAN

DATE : **05.SEP.2025**

SCALE : NTS

DRG. NO. :- **C(R0-1)**

ARCHITECT :




SHRE JI
 ARCHITECTURE & INTERIOR
 SEC-82,near omax world street,
 Faridabad -121004
 email : shrejiofficial@gmail.com
 Ph. no. : 9718483435


NORTH





FRONT ROAD
 
<p>PROJECT TITLE :</p> <p>KRISHNA PARK ,NEW DELHI</p>	<p>SHEET TITLE :</p> <p>TYPICAL FLOOR PLAN</p>	<p>DATE : 05.SEP.2025</p> <p>SCALE : NTS</p> <p>DRG. NO. :- C(R0-1)</p>	<p>ARCHITECT :</p> <p>SHRE JI ARCHITECTURE & INTERIOR SEC-82,near omax world street, Faridabad -121004 email : shrejiofficial@gmail.com Ph. no. : 9718483435</p> <p></p>	<p>NORTH</p> 
--	---	--	--	--

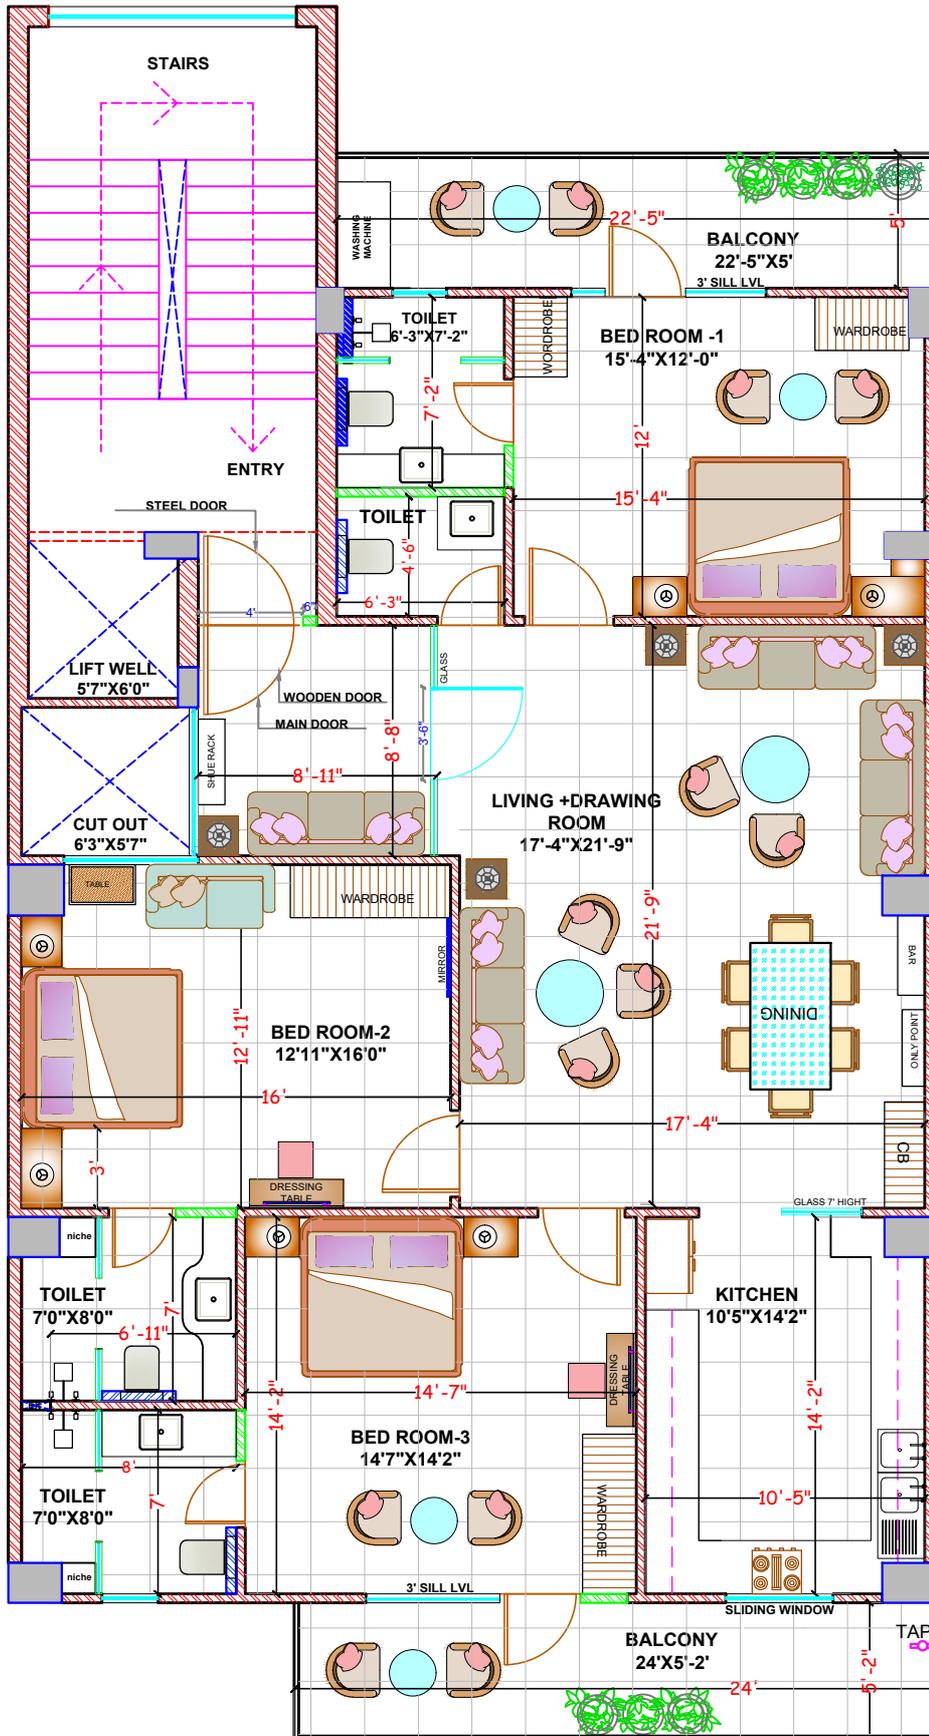

PROJECT TITLE :

FARIDABAD

SHEET TITLE :

FIRST FLOOR PLAN

DATE : **15.aug.2025**

SCALE : NTS

DRG. NO. :- **C(R0-1)**

ARCHITECT :


SHRE JI



ARCHITECTURE & INTERIOR
SEC-82,near omx world street,
Faridabad -121004
email : shrejoofficial@gmail.com
Ph. no. : 9718483435

NORTH



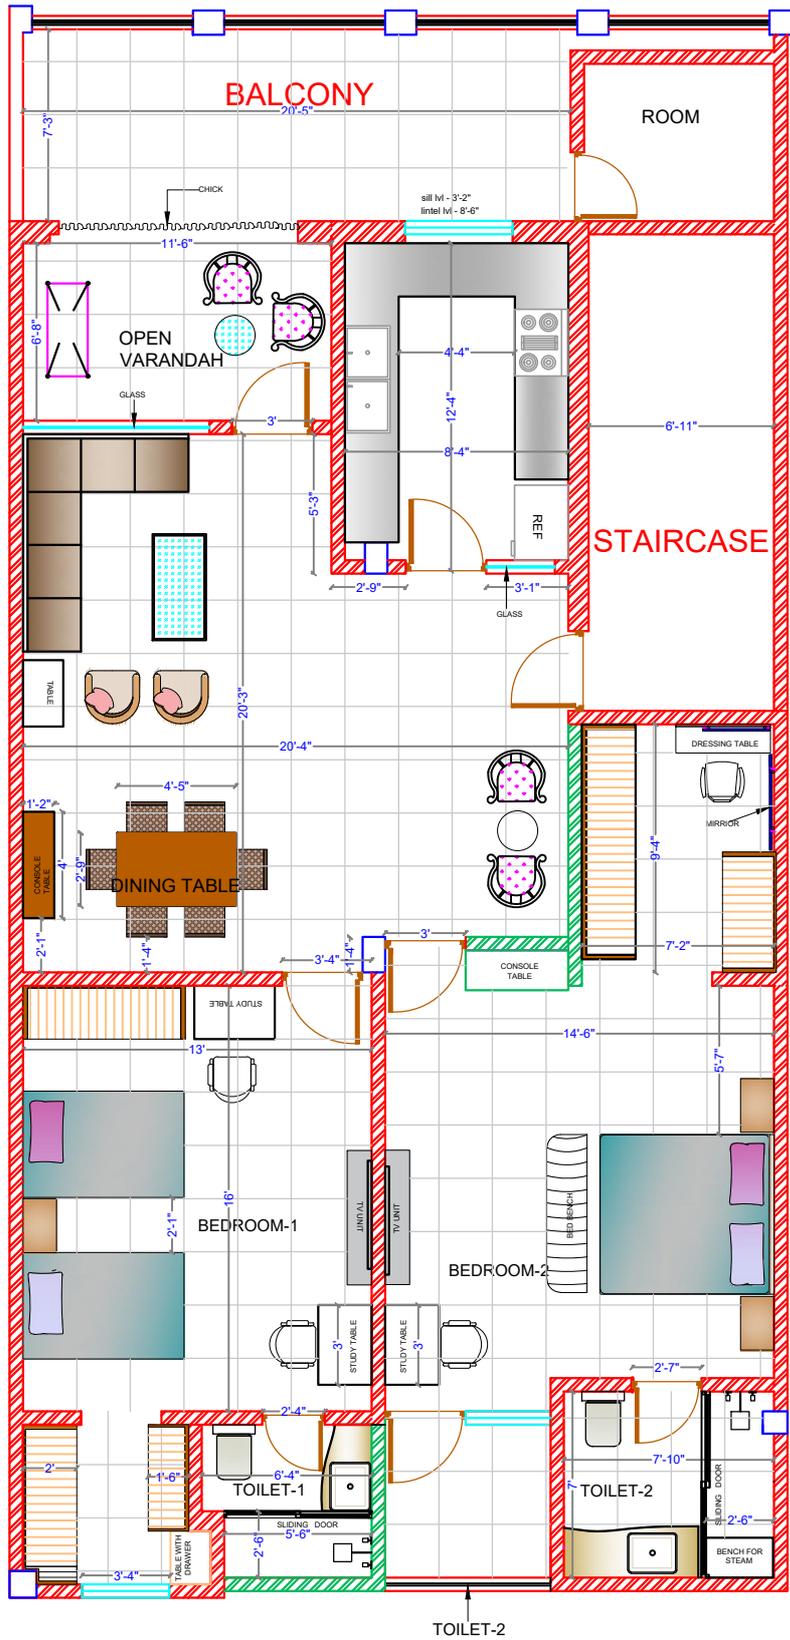

TOILET-2

PROJECT TITLE :

SUNDER VIHAR

SHEET TITLE :

FIRST FLOOR PLAN

DATE : **15.oct.2025**

SCALE : NTS

DRG. NO. :- **C(R0-1)**


ARCHITECT :

SHRE JI
 ARCHITECTURE & INTERIOR
 SEC-82,near omax world street,
 Faridabad -121004
 email : shrejiofficial@gmail.com
 Ph. no. : 9718483435



NORTH



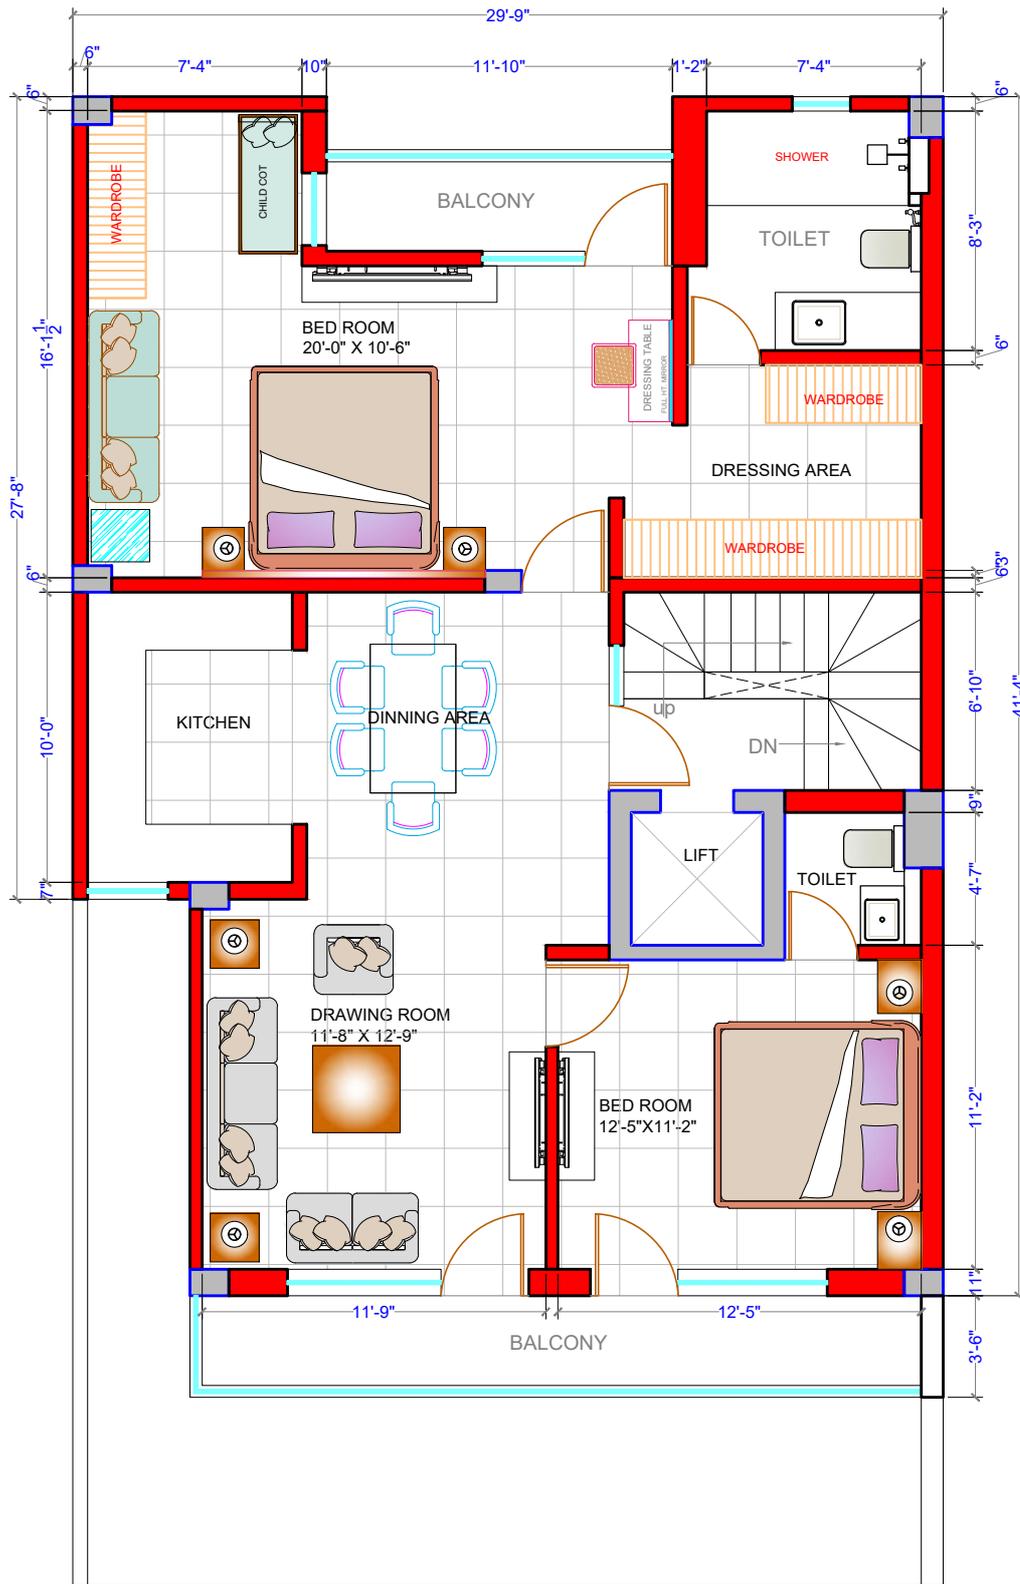

PROJECT TITLE :
FARIDABAD

SHEET TITLE :
FIRST FLOOR PLAN

DATE : **1.jan.2026**
SCALE : NTS
DRG. NO. :- **C(R0-1)**

ARCHITECT : **SHRE JI**
ARCHITECTURE & INTERIOR
SEC-82,near omax world street,
Faridabad -121004
email : shrejiofficial@gmail.com
Ph. no. : 9718483435

